




INDICATIVE

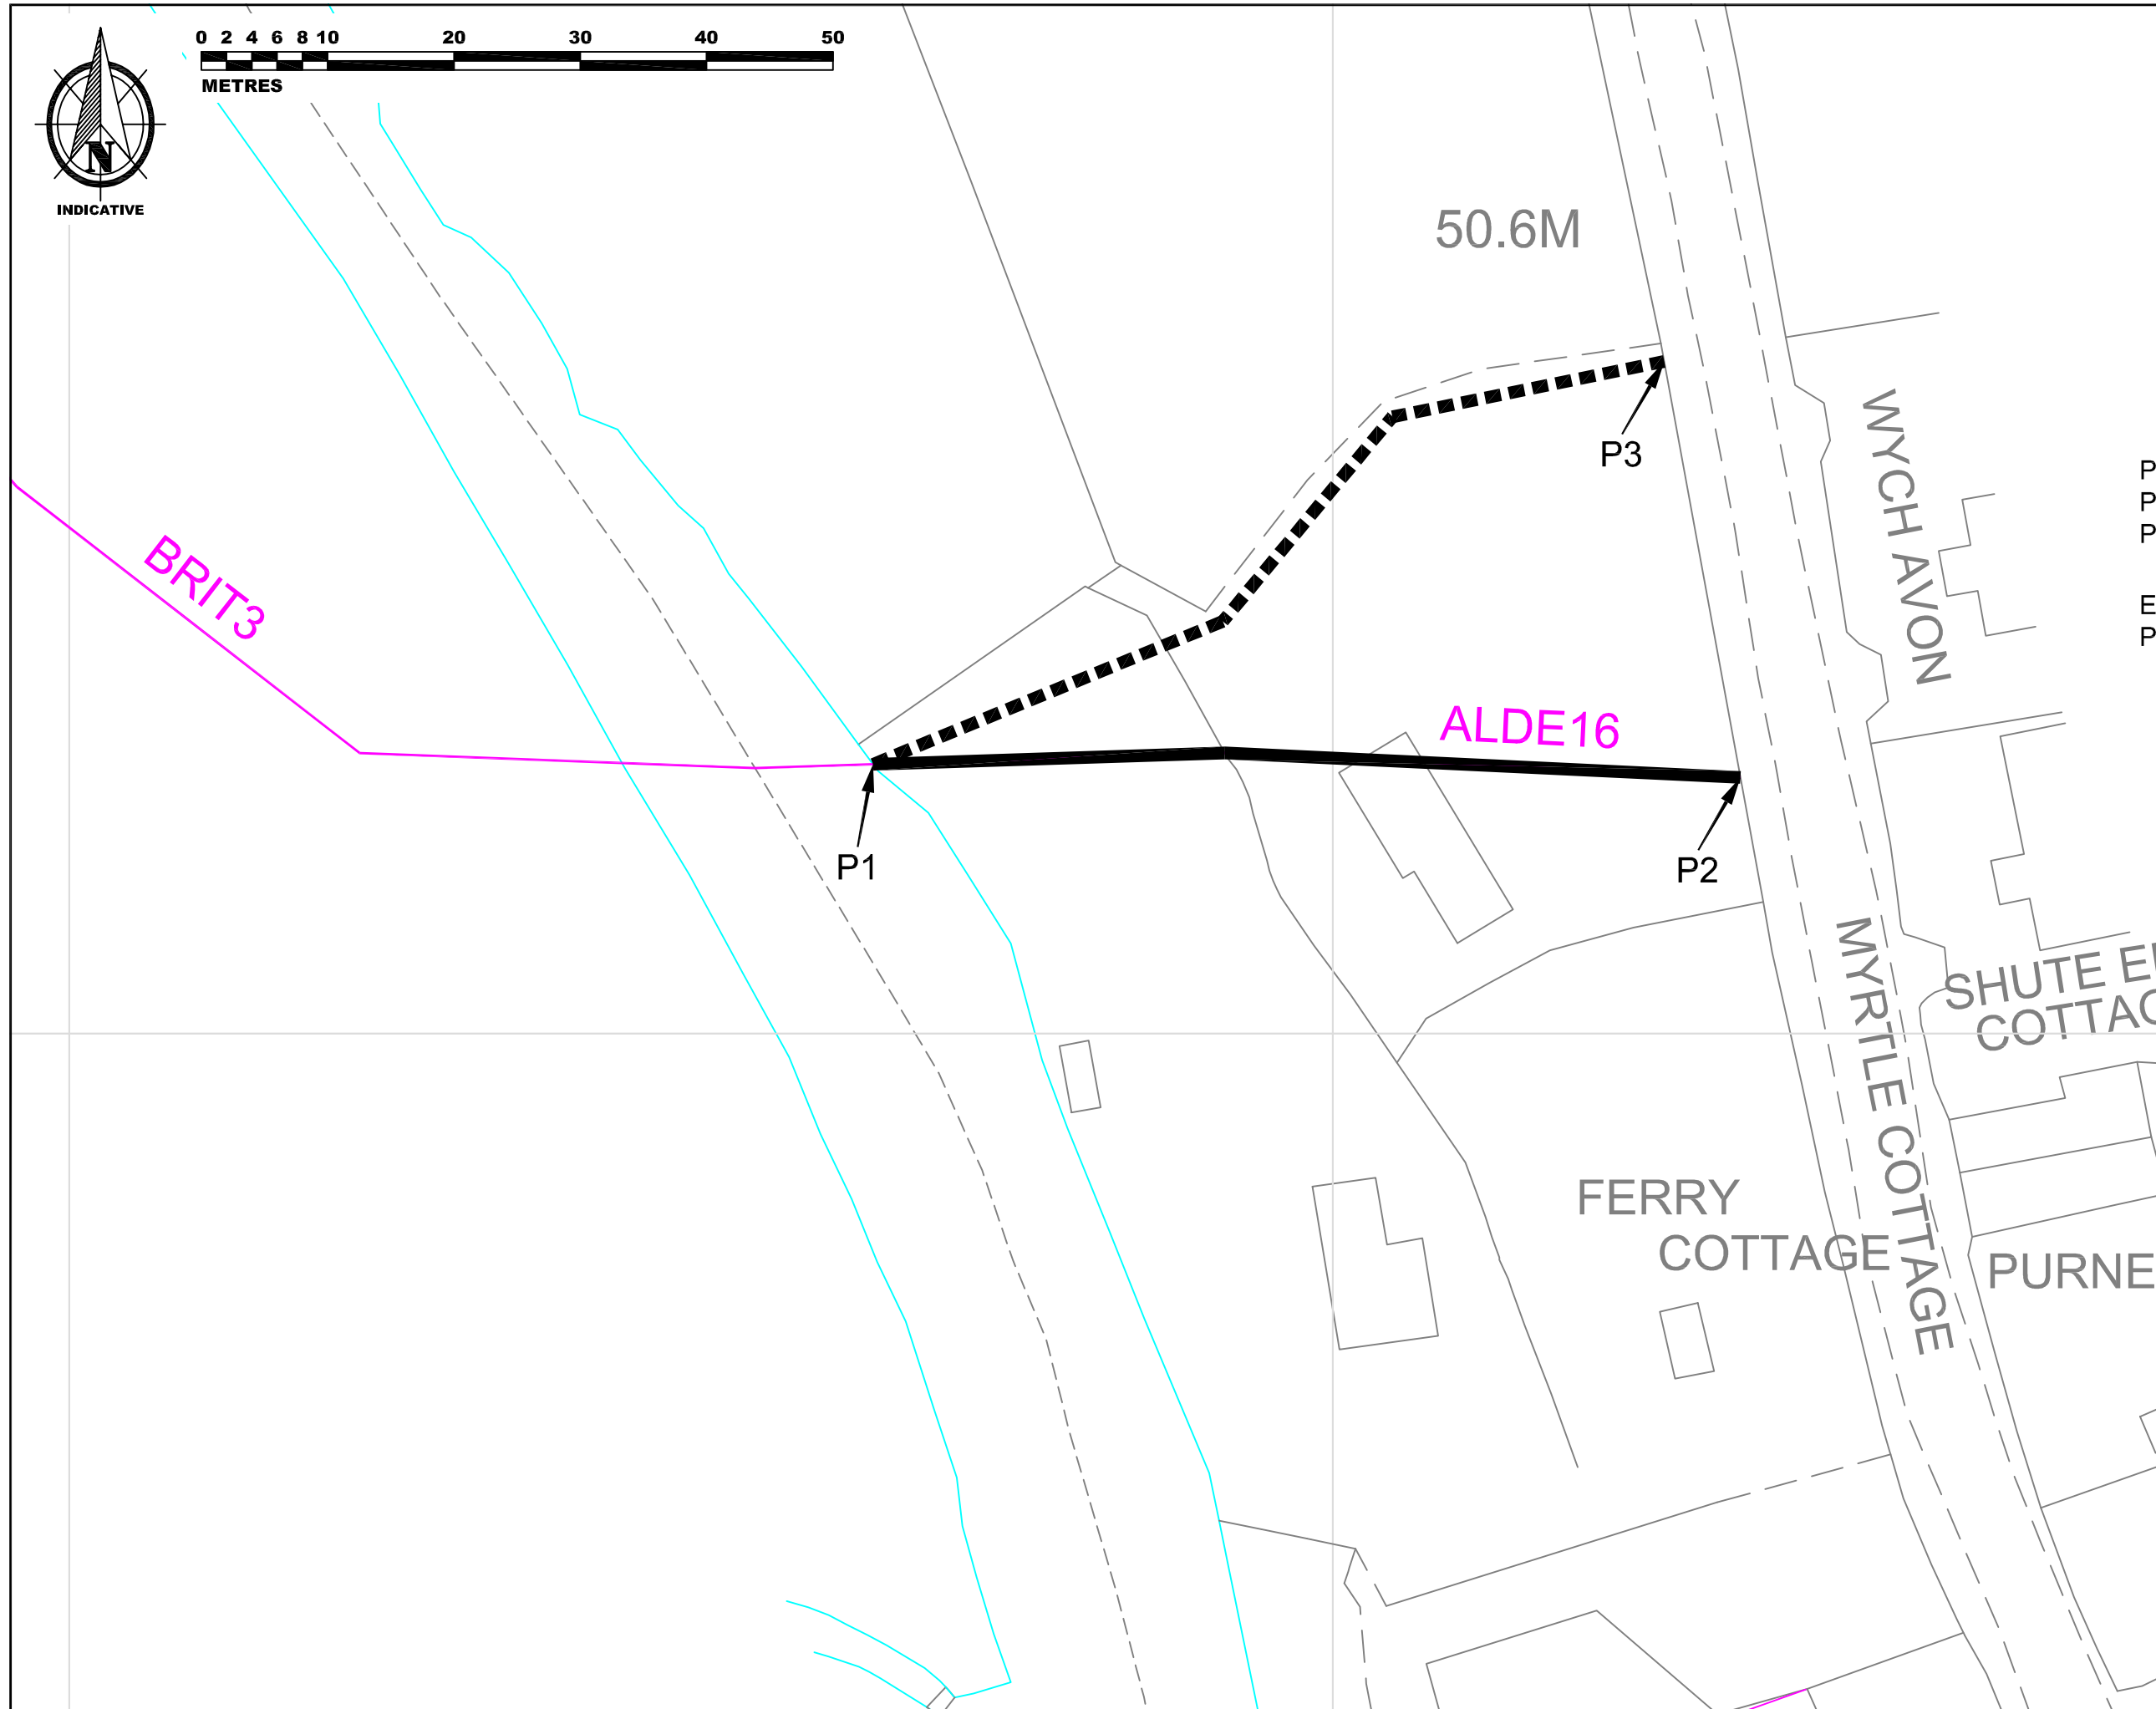

P1: SU 1736 2792  
P2: SU 1743 2792  
P3: SU 1743 2795

EXISTING PATH P1-P2 = 69M  
PROPOSED PATH P1-P3 = 73M

Ordnance Survey (OS) basemap produced: June 2019 and incorporating surveyed revision available at this date.  
The accuracy of the OS map can in no way be guaranteed. Measurements scaled from the OS map do not necessarily correspond with dimensions physically measured on site.  
Based upon/reproduced from the OS map with the permission of Crown Copyright. Reproduction in whole or in part is prohibited without the prior permission of Ordnance Survey. Licence Number: ES 100012099 © H.M.S.O.  
Ordnance Survey and Superplan Data are registered trade marks of Ordnance Survey the national mapping agency of Great Britain.



www.lds-survey.co.uk  
01722 338232 / enquiries@lds-survey.co.uk



Land Development Services Ltd.  
Apothecary House, Fowler's Road, Salisbury, SP1 2QU

Client:  
**MR. & MRS. HORWOOD**

Drawing Title:  
**PROPOSED DIVERSION OF FOOTPATH**

Project:  
**FERRY COTTAGE SHUTE END ALDERBURY**

Scale: <b>1:500</b> Plotted on A3	Drawing No: <b>LDS/15447</b>	Revision: <b>P3 B</b>
---	---------------------------------	--------------------------